


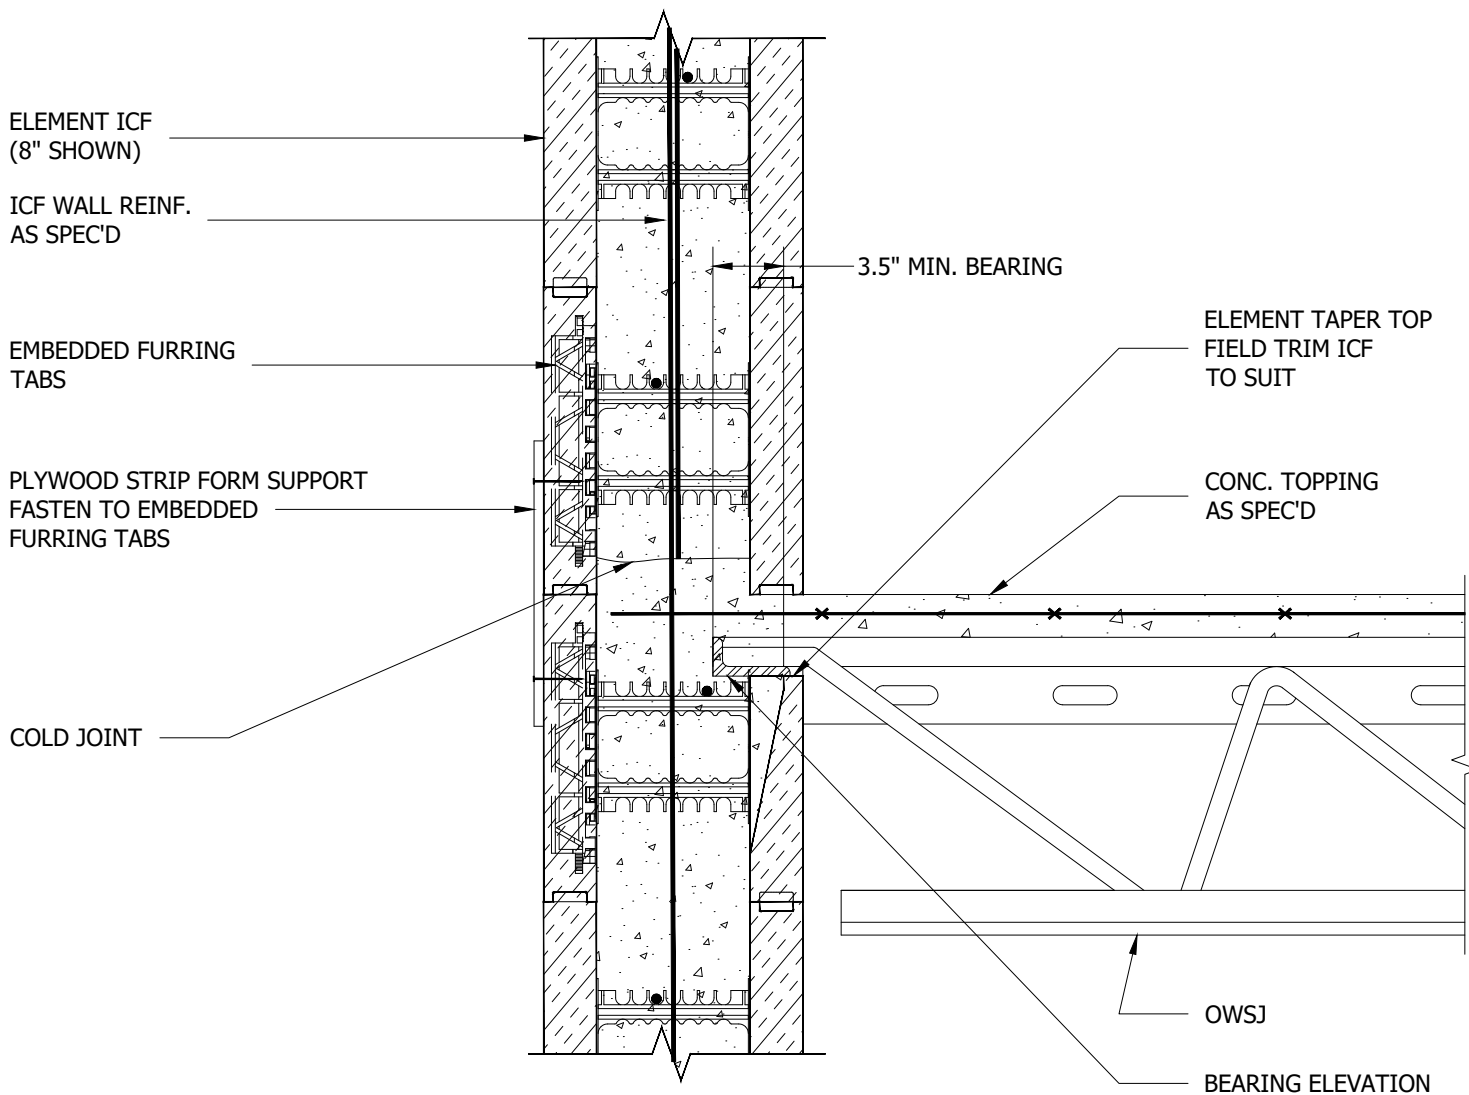

NOTES:

1. See Section 6 - Engineering in the ELEMENT Design Manual or the ELEMENT Field Manual for reinforcement details.
2. A protective cover, such as tarp, should be placed over Element form panels in the vicinity where on-site welding and torch work is conducted.