


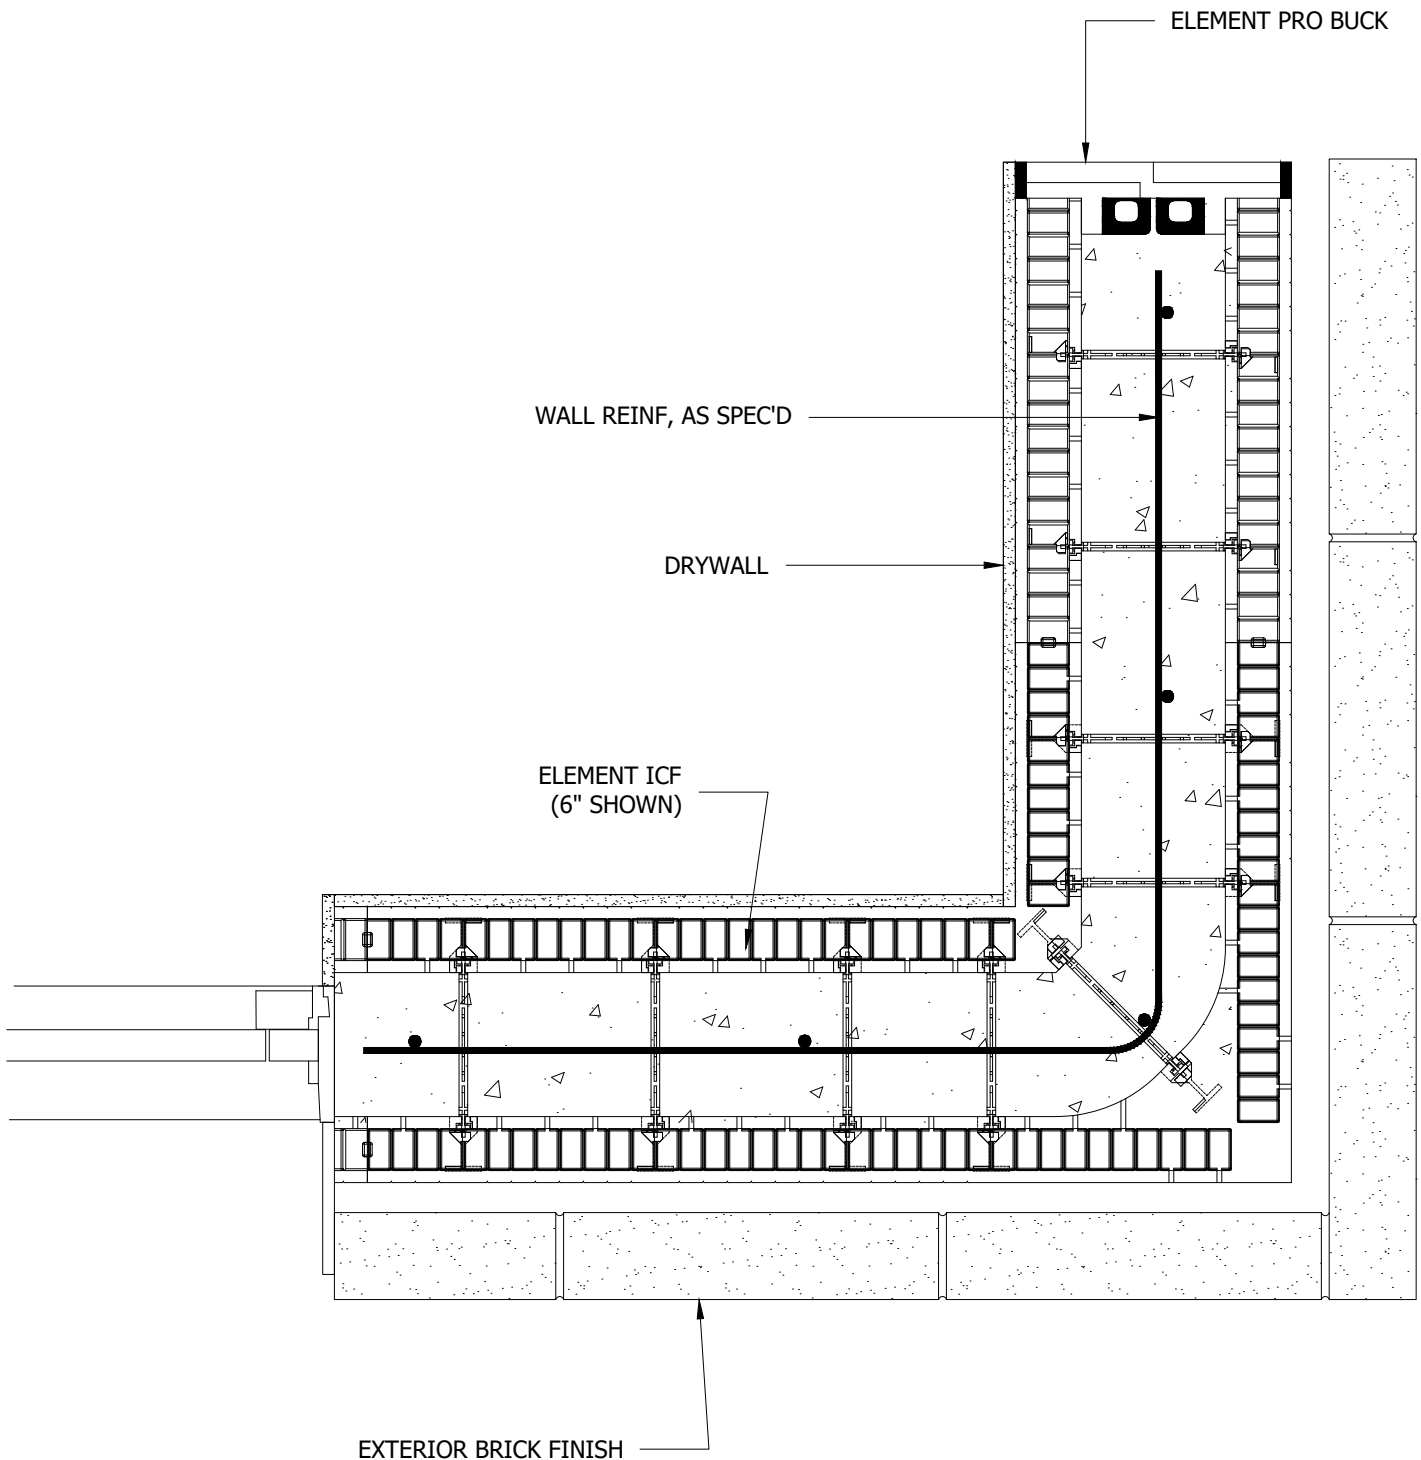

NOTES:

1. Refer to the Element Prescriptive Engineering for reinforcement design of Element ICF walls.